


SCALE 1" = 30'

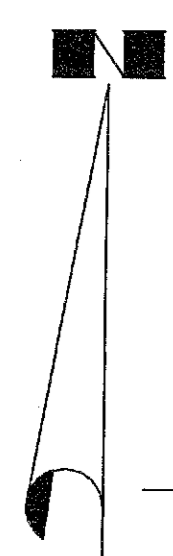


EXIST. HOME DEPOT

EXISTING DETENTION POND


ZONED INDUSTRIAL

BENCHMARK SANITARY MANHOLE RIM 878.40

BENCHMARK SANITARY MANHOLE RIM 870.72

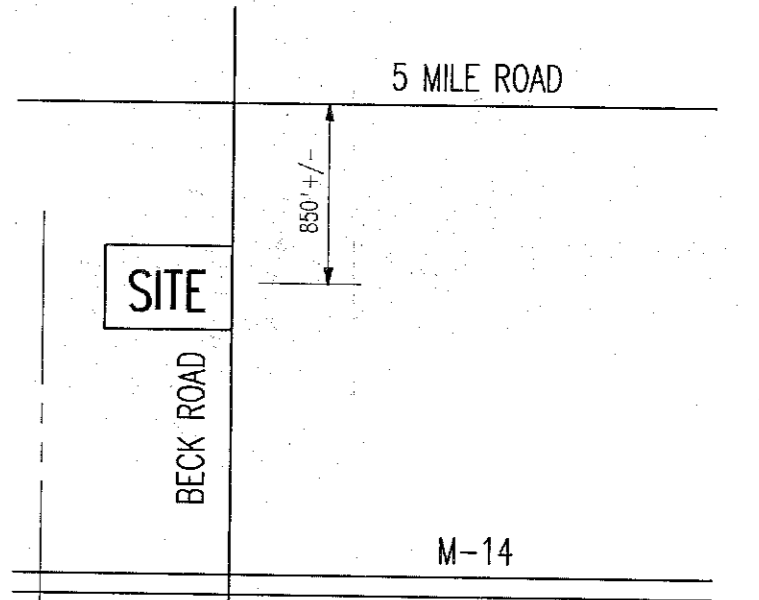

LOCATION MAP

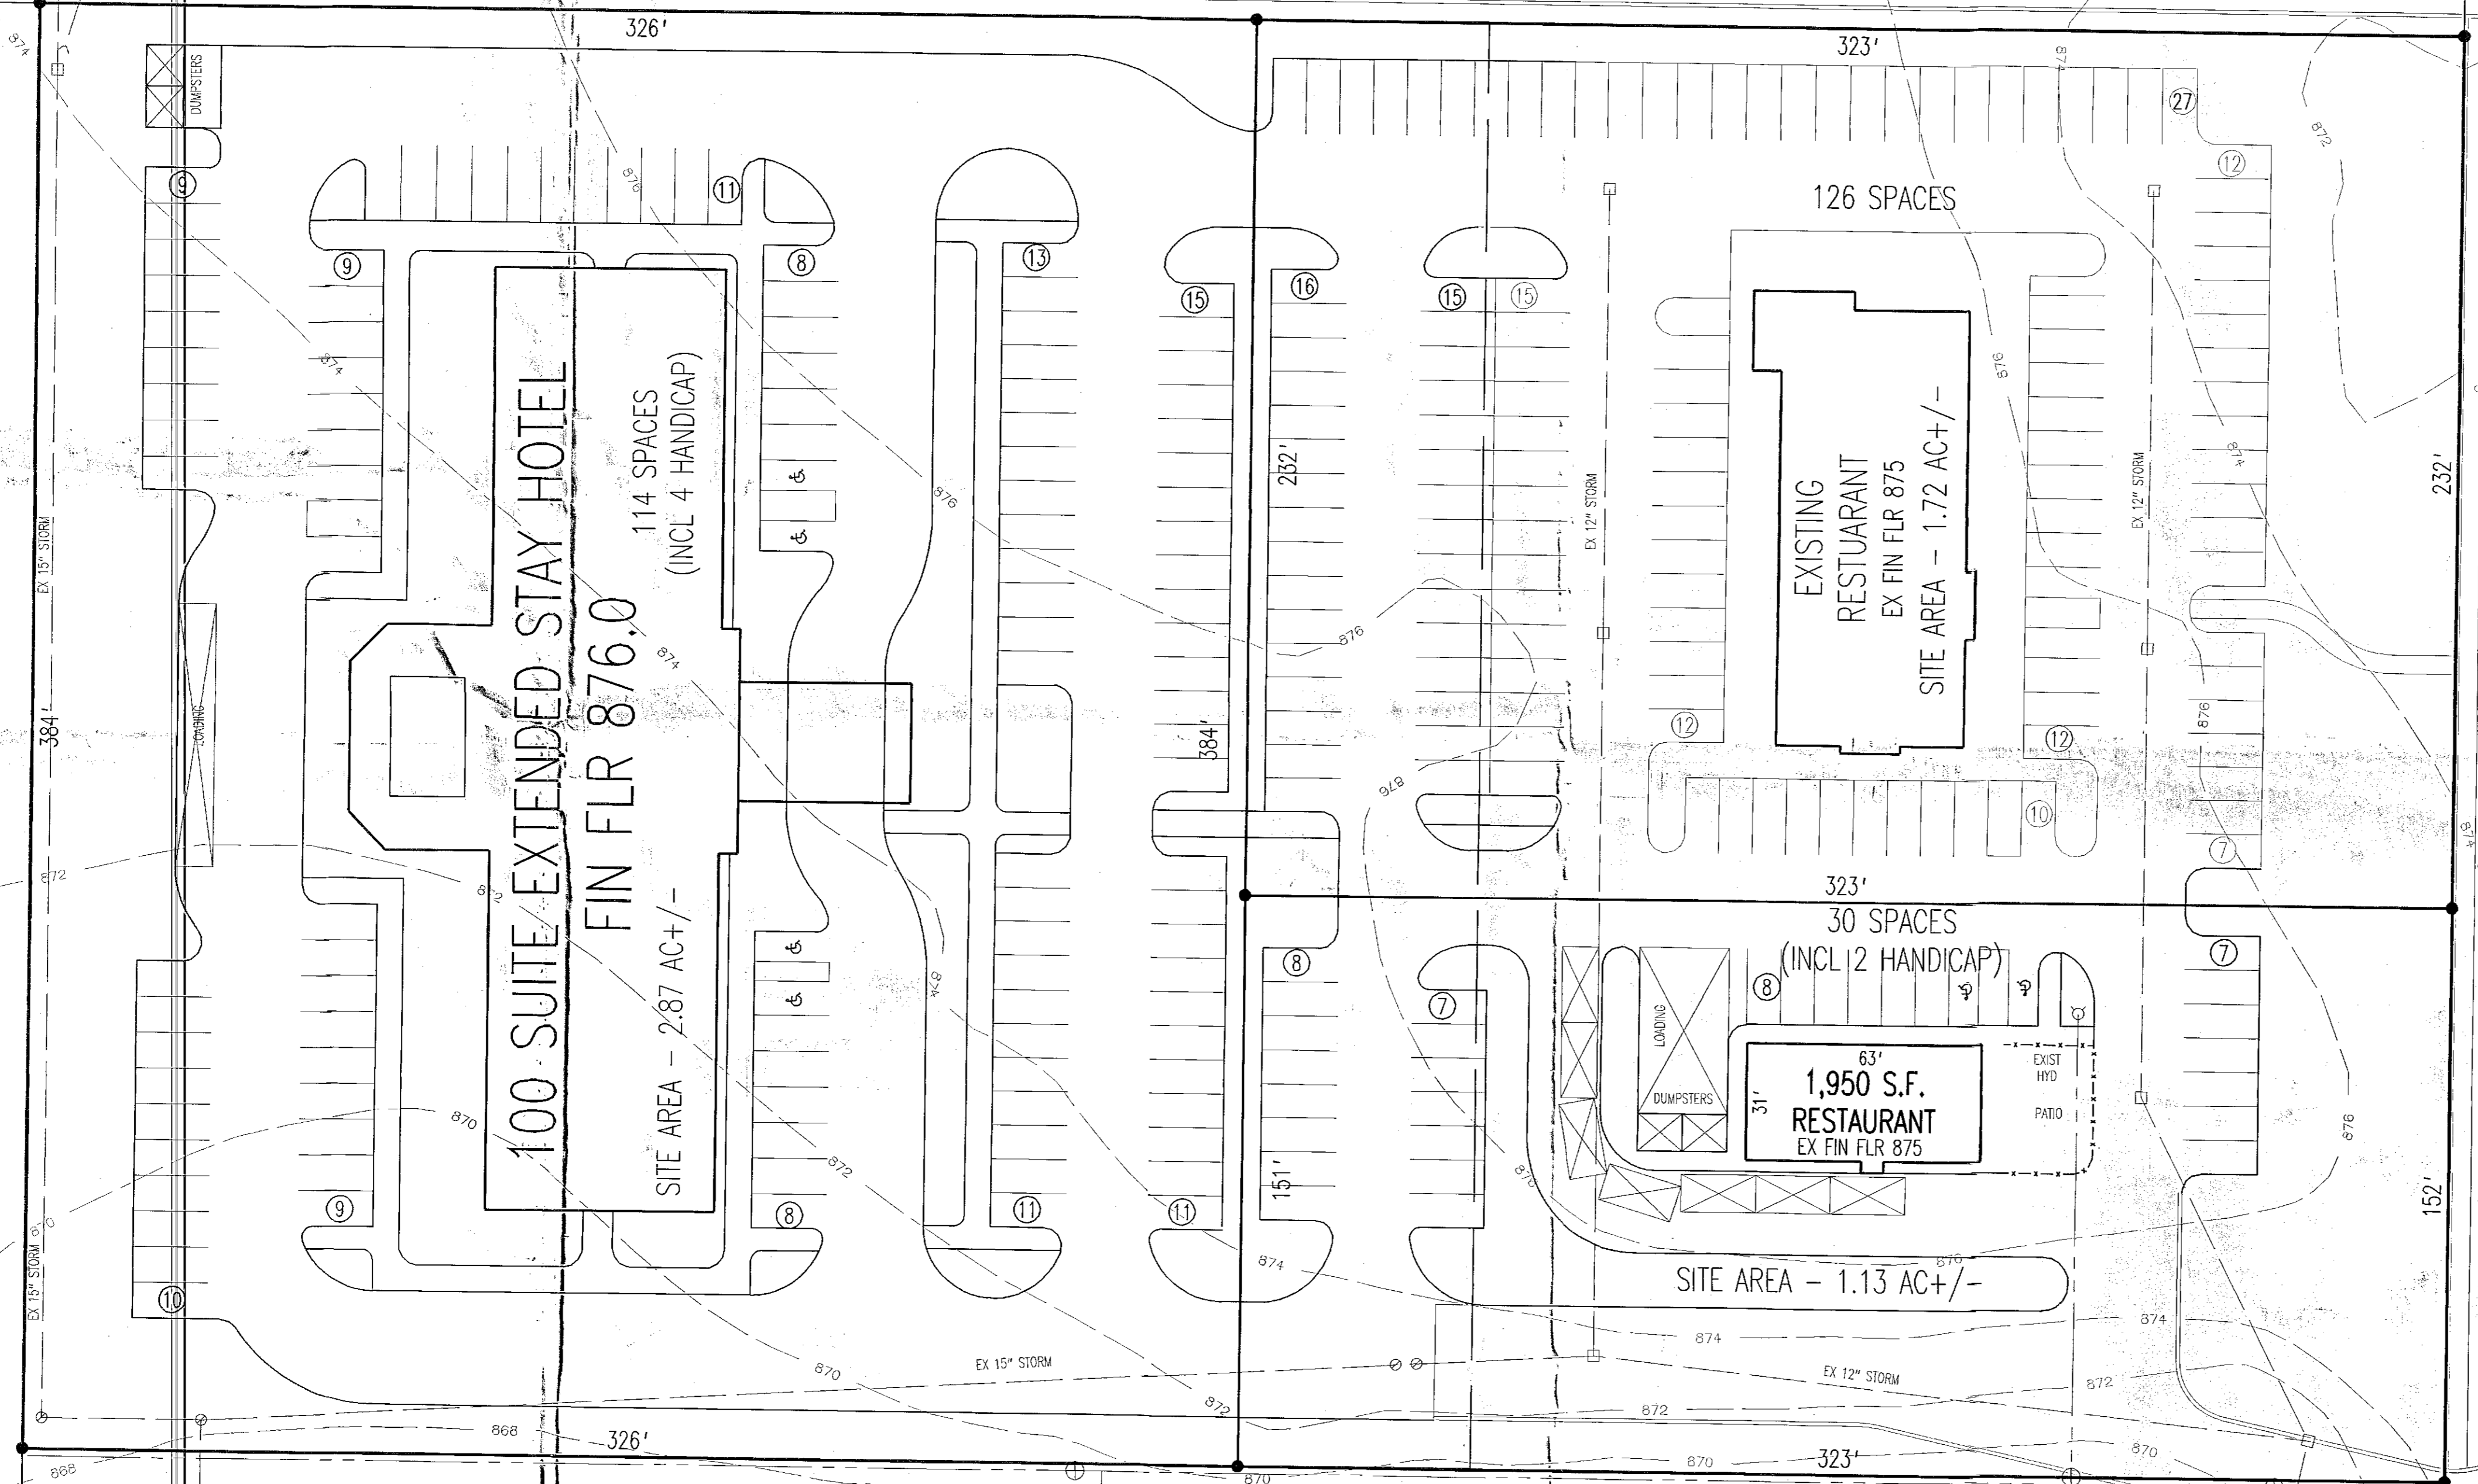

BECK ROAD

EXISTING DETENTION POND

EXIST INDUSTRIAL BUILDING

BENCHMARK SANITARY MANHOLE RIM 874.42

PAUL J. BOOMER (PROJECT MANAGER)

JUL 21 2016


Creative Land Planning & Design


LAND PLANNING * CONSULTING * PROJECT MANAGEMENT


31400 NORTHWESTERN HIGHWAY, SUITE H
FARMINGTON HILLS, MICHIGAN 48334
PH (248) 932-7500 FAX (248) 932-0128

2212-0716

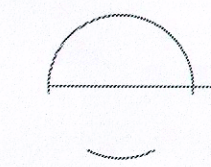

 EAST ELEVATION
SCALE: 1/8"=1'-0"

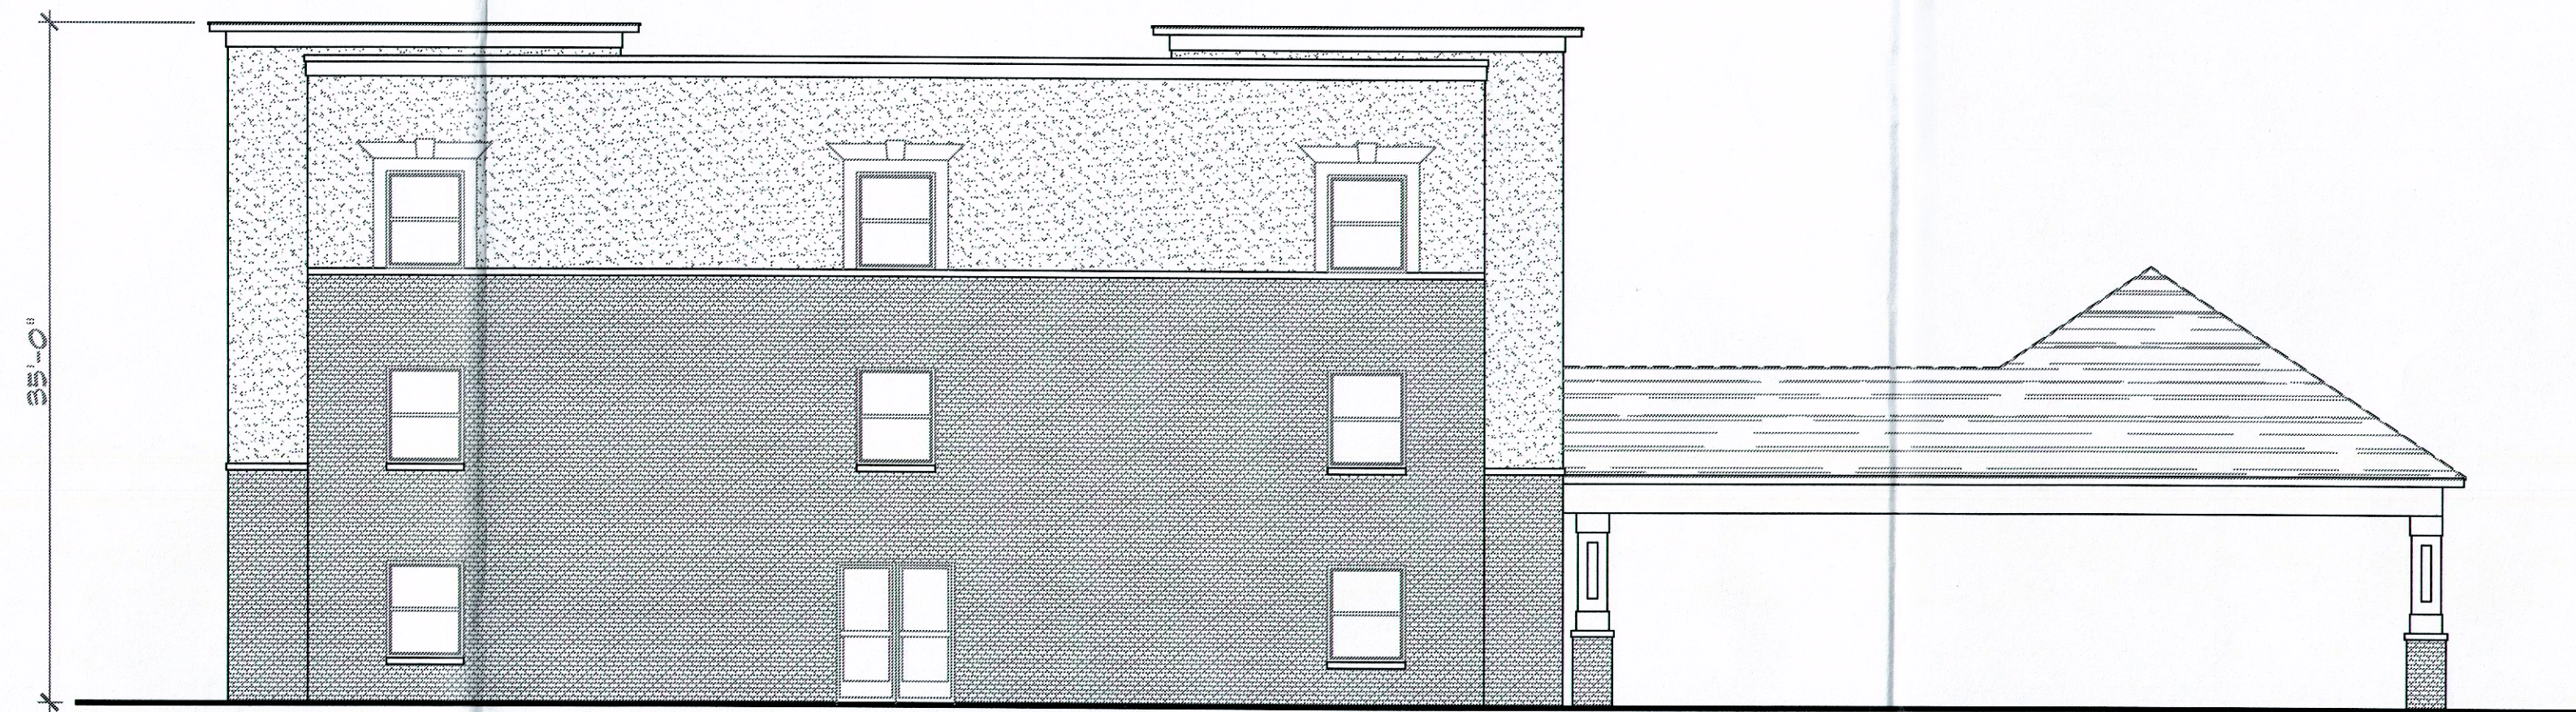

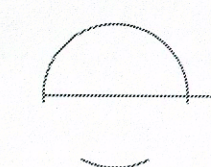 SOUTH ELEVATION
SCALE: 1/8"=1'-0"

REVISIONS

NO.	DATE	ADDENDUM/BULLETIN

A PROPOSED NEW HOTEL FOR:
BECK 15075, LLC

15075 BECK ROAD
PLYMOUTH, MICHIGAN

ZACK M OSTROFF & ASSOCIATES
RESIDENTIAL COMMERCIAL DESIGNER/PLANNER
MEMBER
A I B D
web: www.zoarchitecture.com
email: zack@zoarchitecture.com
PH: 248.425.4190
FAX: 248.966.7122

THIS DRAWING AS AN INSTRUMENT OF SERVICE IS AND SHALL REMAIN THE PROPERTY OF THE DESIGNER AND SHALL NOT BE USED IN ANY WAY WITHOUT THE PERMISSION OF THE DESIGNER.
THE CONTRACTOR SHALL VERIFY ALL DIMENSIONS AND EXISTING CONDITIONS AT THE SITE BEFORE PROCEEDING WITH EACH PHASE OF HIS WORK.

SHEET TITLE
EXTERIOR ELEVATIONS

SHEET SCALE
AS NOTED


PROJECT NO.
16-061

DATE
07.21.16

SHEET NUMBER
A-1



WEST ELEVATION
SCALE: 1/8"=1'-0"

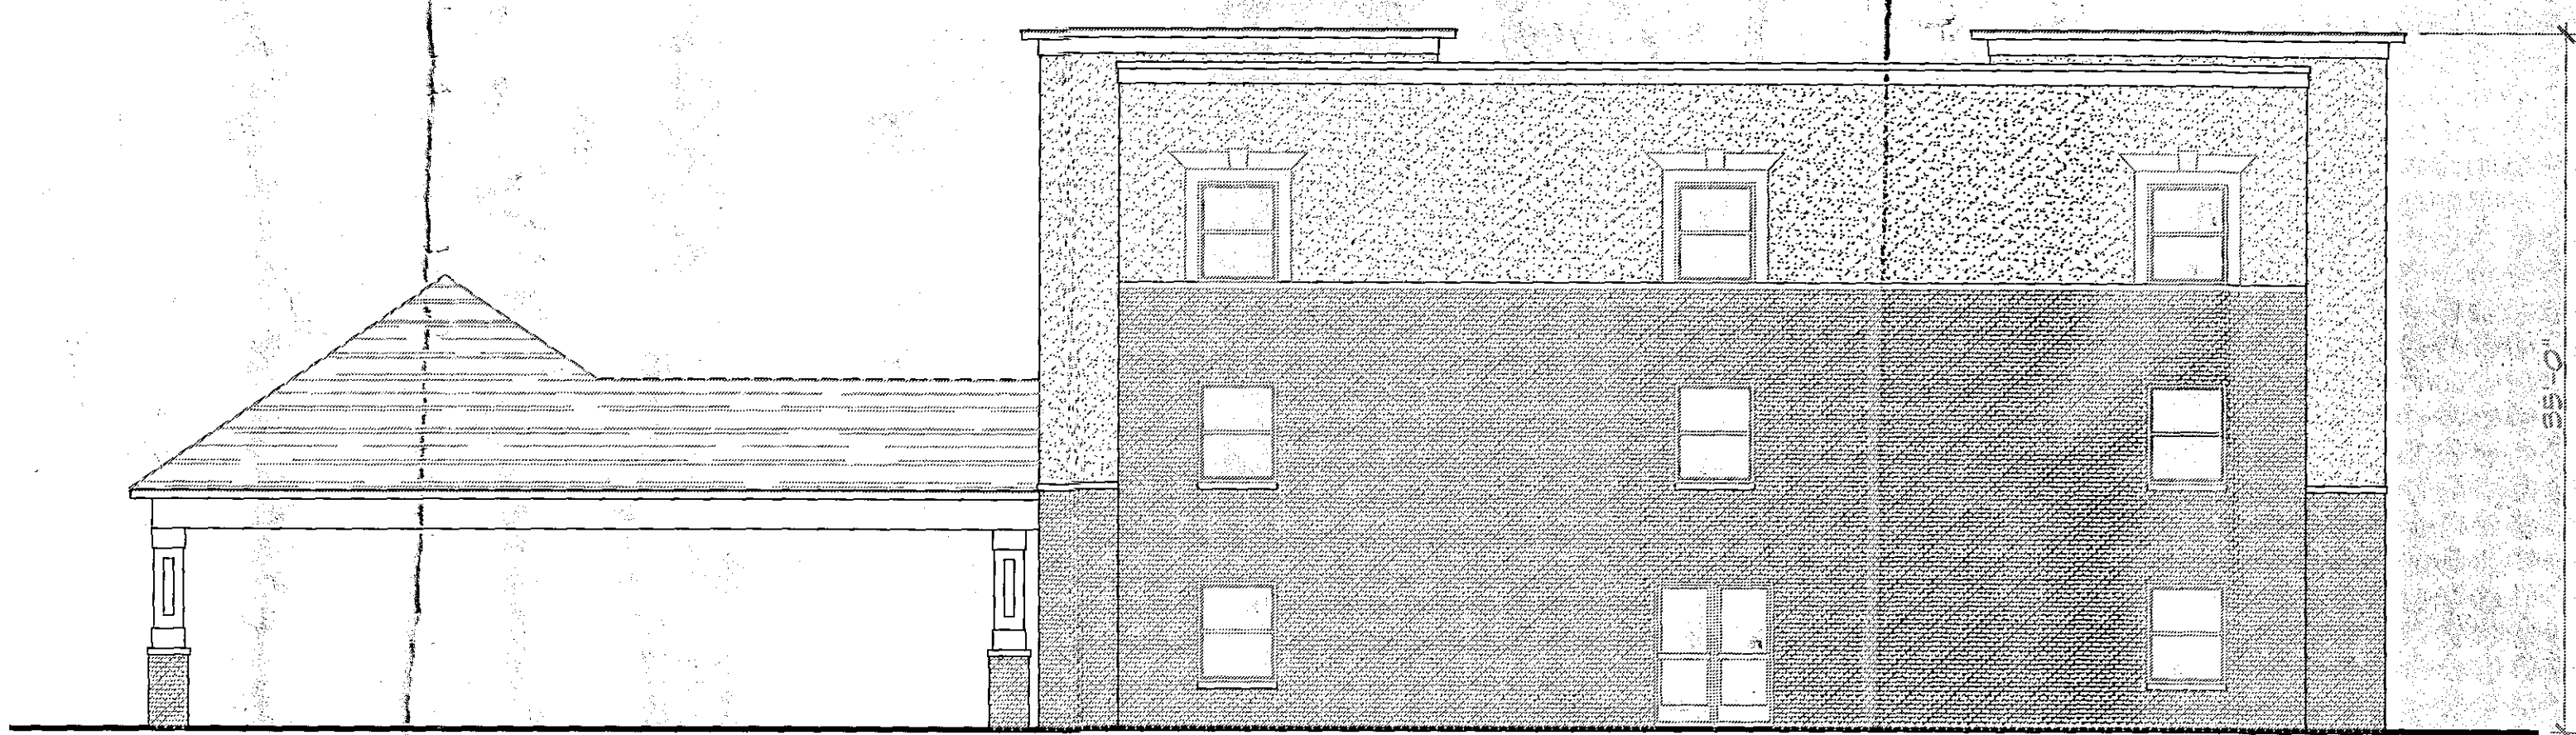

NORTH ELEVATION
SCALE: 1/8"=1'-0"

REVISIONS		
NO.	DATE	ADDENDUM/BULLETIN

A PROPOSED NEW HOTEL FOR
BECK 15075, LLC
15075 BECK ROAD
PLYMOUTH, MICHIGAN

ZACK M OSTROFF & ASSOCIATES
RESIDENTIAL COMMERCIAL DESIGNER/PLANNER
MEMBER
A I B D
web: www.zackarchitecture.com
email: zack@zackarchitecture.com
PH: 248.426.4190
FAX: 248.366.7122

THIS DRAWING IS AN INSTRUMENT OF SERVICE IS AND SHALL REMAIN THE PROPERTY OF THE DESIGNER AND SHALL NOT BE USED IN ANY WAY WITHOUT THE PERMISSION OF THE DESIGNER.
THE CONTRACTOR SHALL VERIFY ALL DIMENSIONS AND EXISTING CONDITIONS AT THE SITE BEFORE PROCEEDING WITH EACH PHASE OF HIS WORK.

SHEET TITLE
EXTERIOR ELEVATIONS

SHEET SCALE
AS NOTED

PROJECT NO.
16-061

DATE
07.21.16

SHEET NUMBER
A-2